


PORCELAIN[®]

REF: CS-RES_Porcelain Overlay_Cementitious Bedding

CONCRETE PATIO, PORCH OR BALCONY OVERLAY - CEMENTITIOUS BEDDING

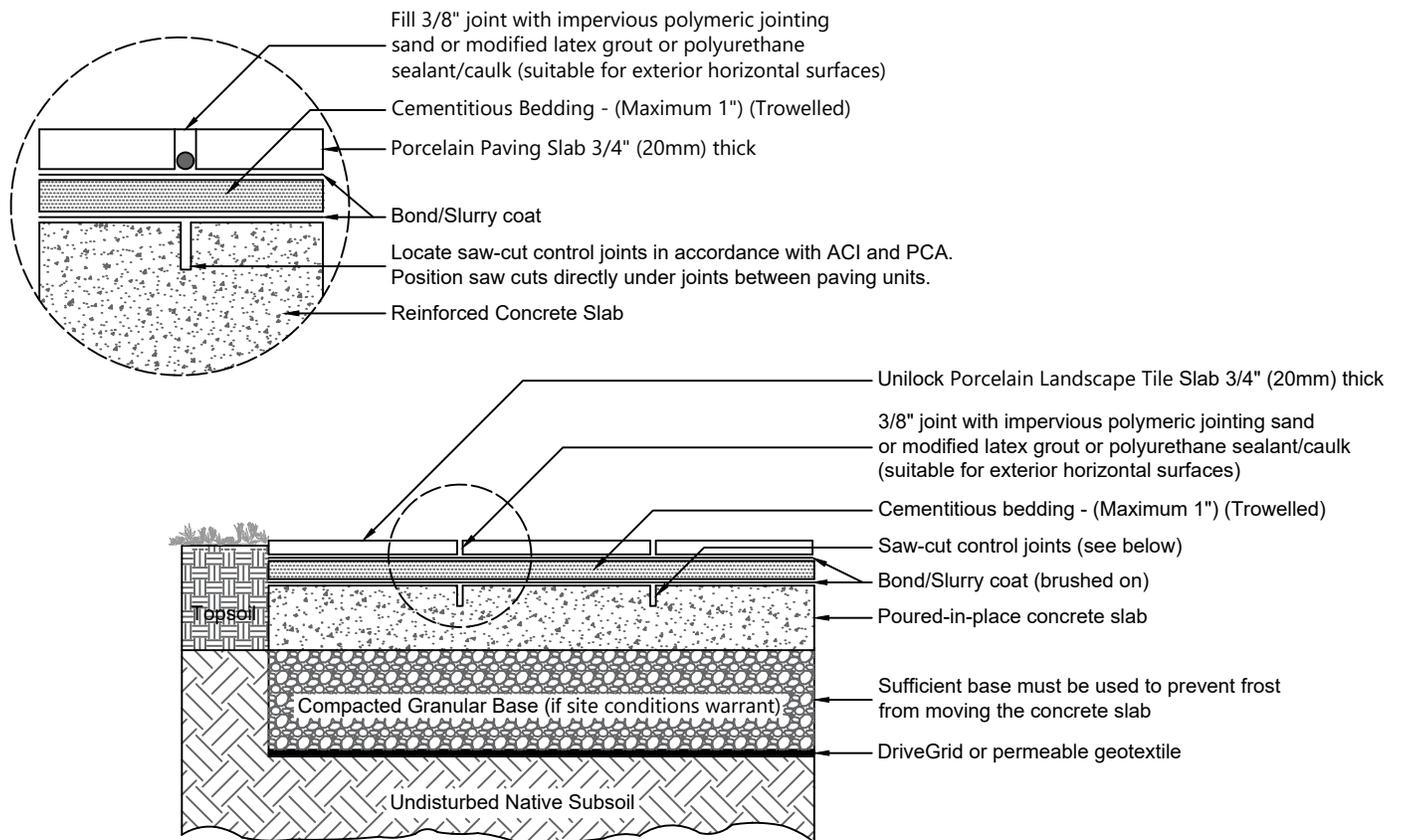

Note:

Consult a qualified professional engineer to determine site specific construction details.

This cross section is intended for preliminary design purposes only.