


PISA[®] / ROMAN PISA[®]

REF: Detail_Pisa_Roman Pisa_Chainlink Fence_Handrail on Top of Grid Wall

WALL W/ CHAINLINK FENCE PEDESTRIAN GUARDRAIL (TYPICAL)

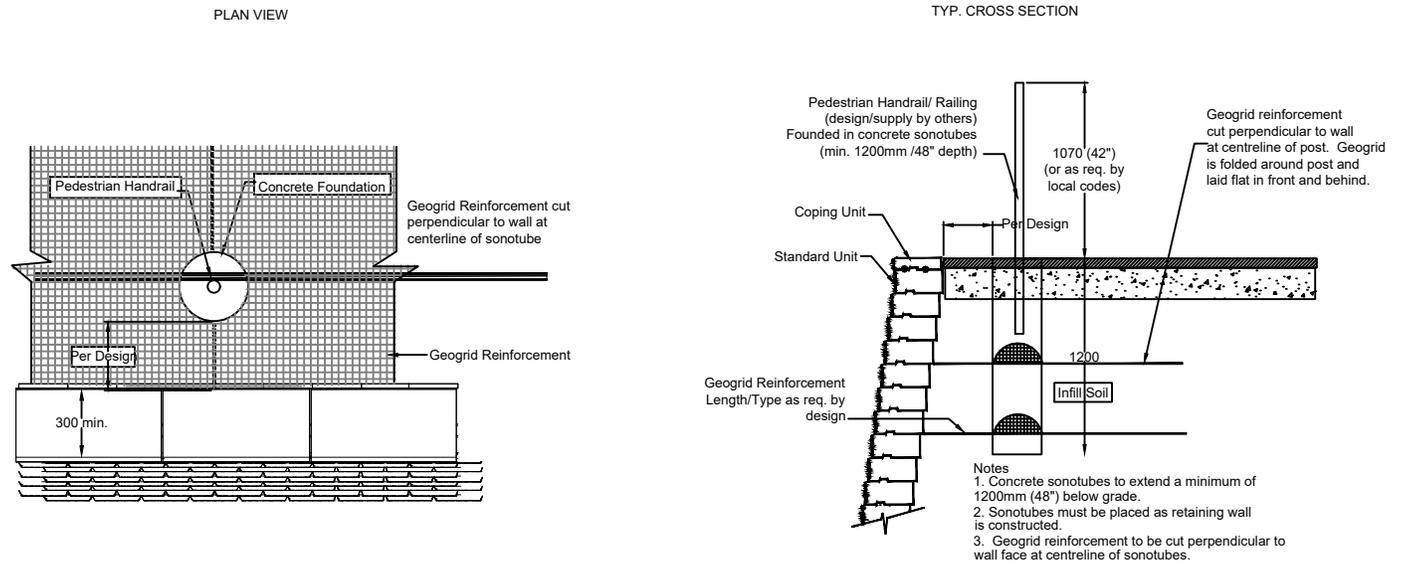

Engineering design by RisiStone Inc.



UNILOCK.COM | 1-800-UNILOCK