


PAVING STONE

REF: CS_COM_Paver_Granular_Base_Typical

CROSS SECTION

Pavers on Standard Granular Base w/ Edge Restraint - Residential

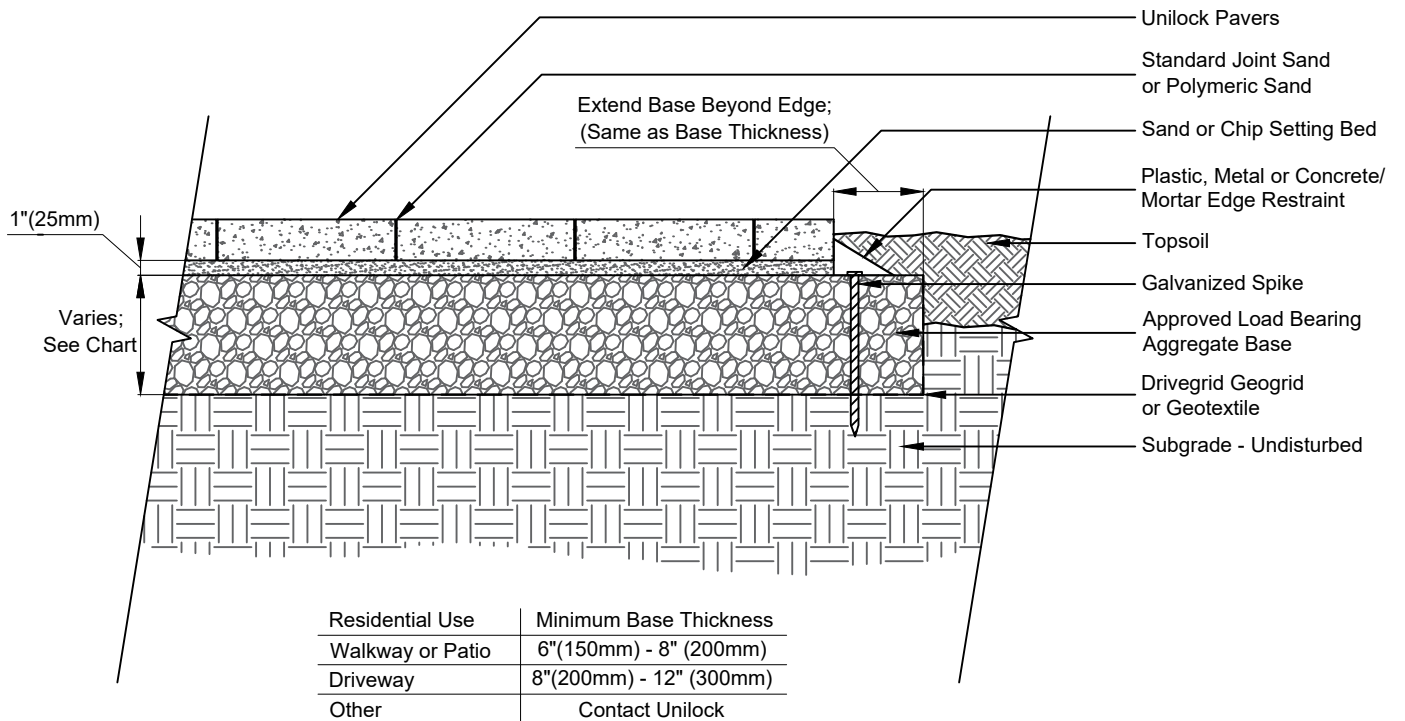

Note:

This cross section is intended for preliminary design purposes only. Confirm site conditions and consult with a qualified design professional or installer prior to installation.