


PAVING STONE

REF: CS_RES_Paver_Open Graded Base and Open Graded Setting Bed_HP B

CROSS SECTION

Open Graded Base and Bedding Course

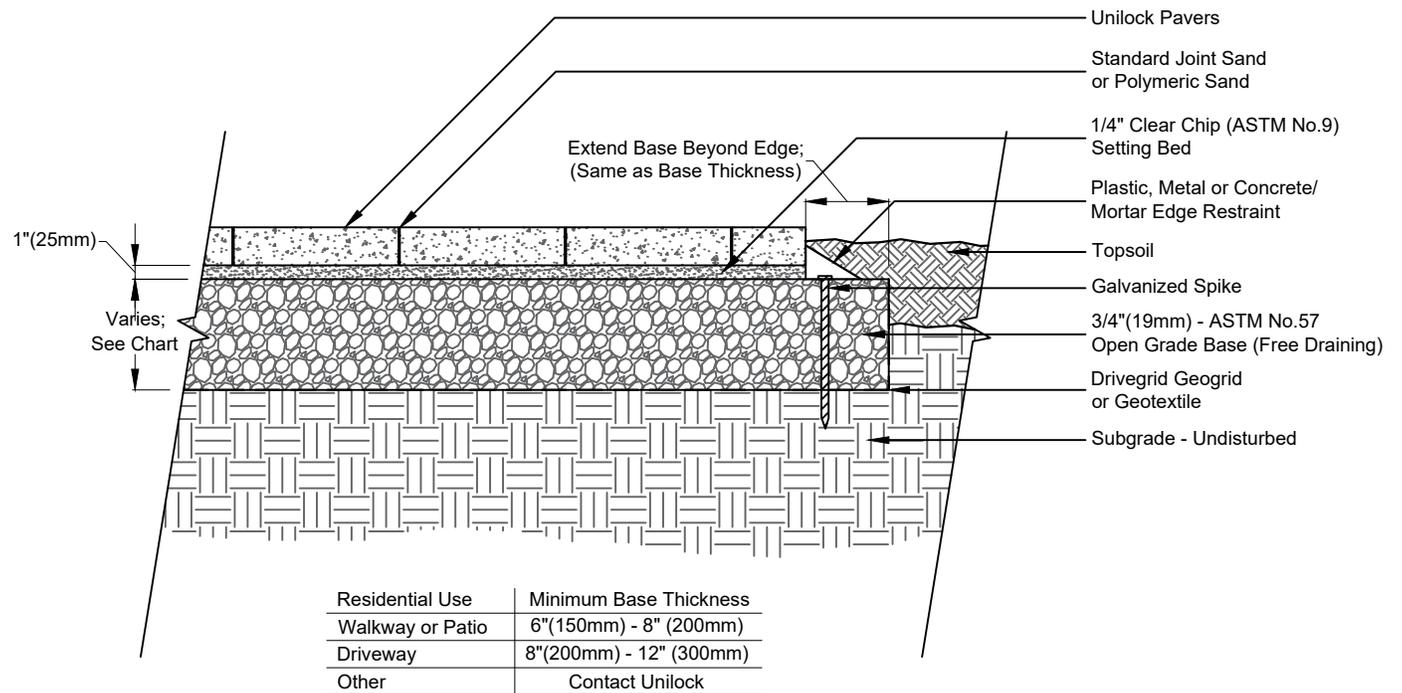

Note:

This cross section is intended for preliminary design purposes only. Confirm site conditions and consult with a qualified design professional or installer prior to installation.