


# PAVING STONE

REF: CS\_COM\_Paver\_Roof\_Deck\_Section\_Drain2

## CROSS SECTION

### Roof Deck Section w/ Roof Drain

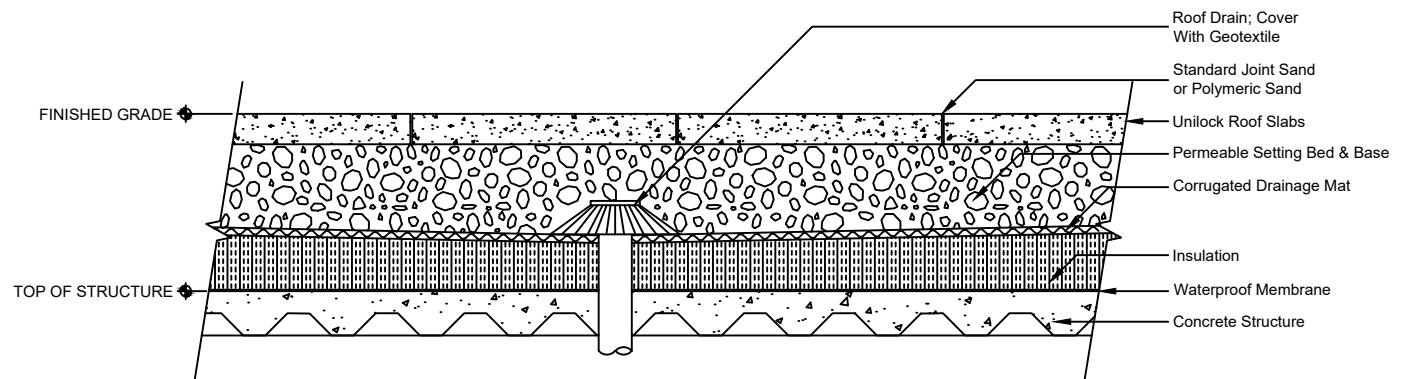

**Note:**

This cross section is intended for preliminary design purposes only. Confirm site conditions and consult with a qualified design professional or installer prior to installation.