


PAVING STONE

REF: CS_RES_Pavers_Direct_Concrete_Overlay

CROSS SECTION

Direct Concrete Overlay

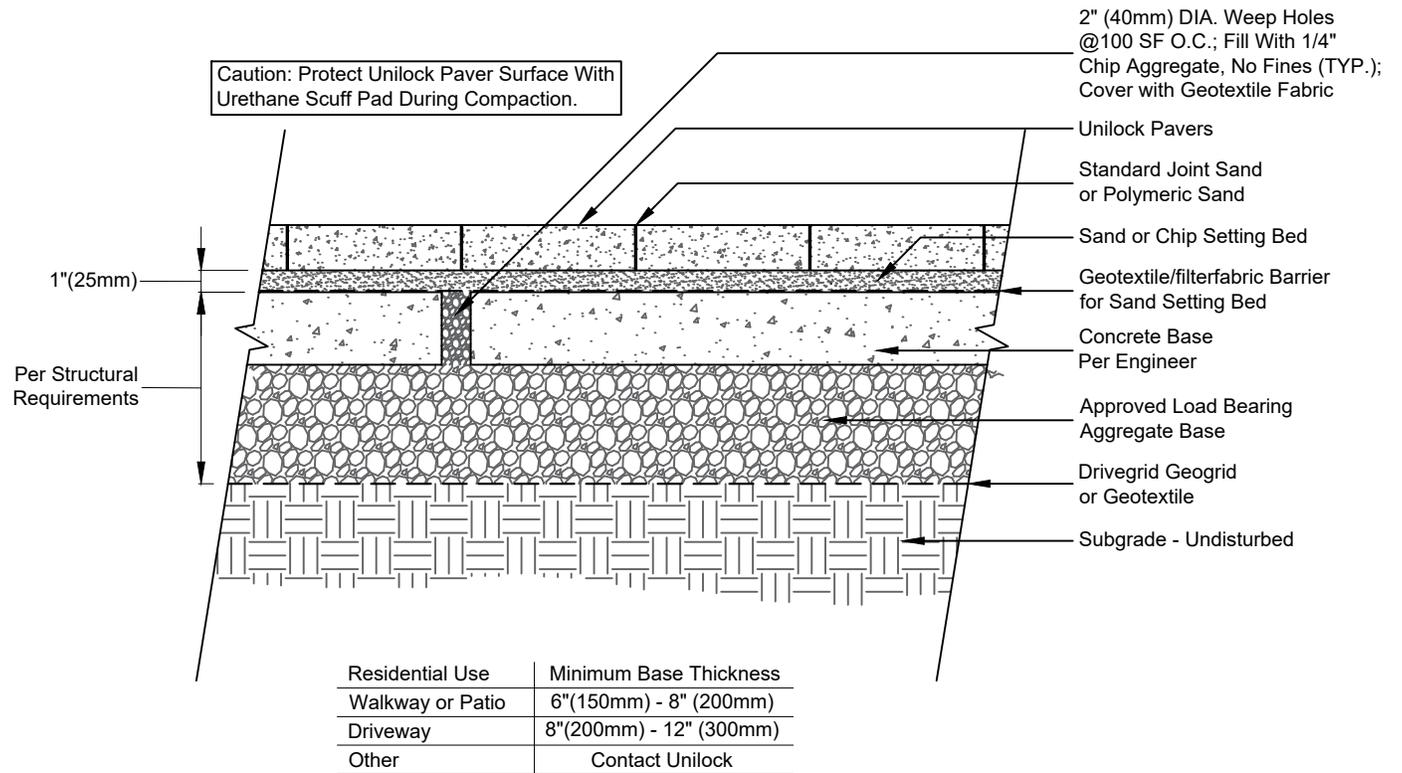

Note:

This cross section is intended for preliminary design purposes only. Confirm site conditions and consult with a qualified design professional or installer prior to installation.