


PERMEABLE PAVER

REF: CS_COM_Permeable_High Infiltration_Med_Duty

CROSS SECTION

Permeable Paver Detail - High Infiltration - Medium Duty

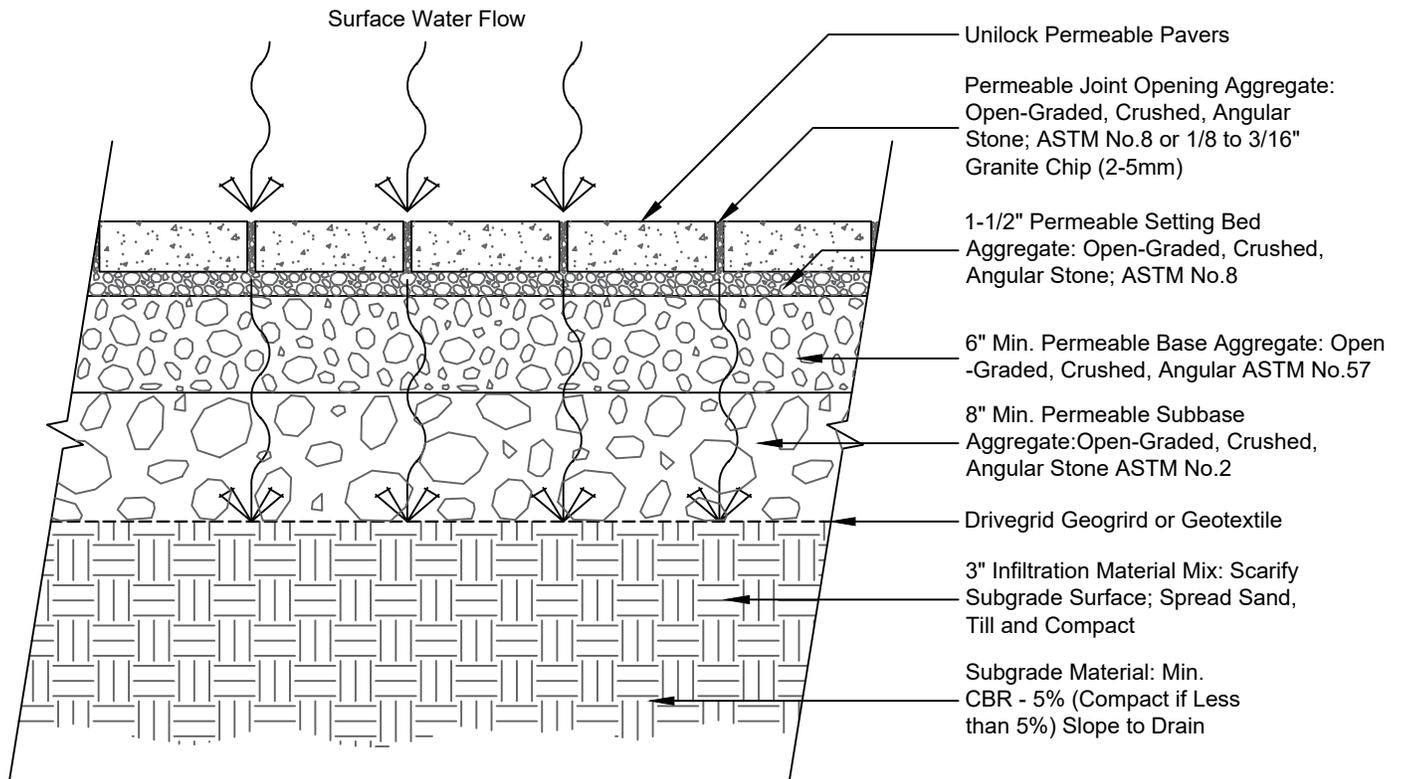

Note:

This cross section is intended for preliminary design purposes only. Confirm site conditions and consult with a qualified design professional or installer prior to installation.