


PAVING STONE

REF: CS_COM_Paver_Bitumen_Bed_Concrete_Base

CROSS SECTION

Pavers on Bitumen Setting Bed w/ Concrete Base

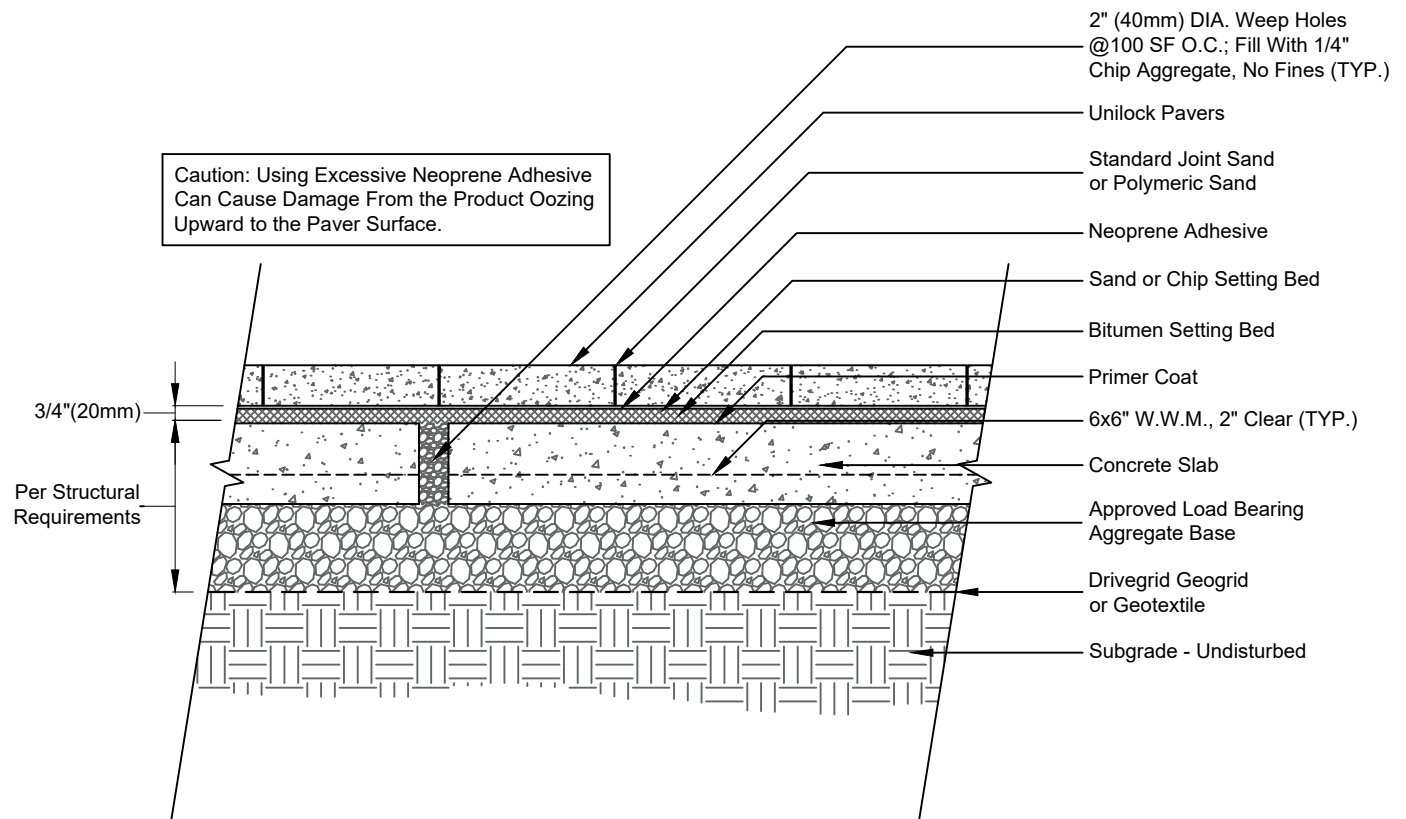

Note:

This cross section is intended for preliminary design purposes only. Confirm site conditions and consult with a qualified design professional or installer prior to installation.