


PERMEABLE PAVER

REF: CS_COM_Paver_ModifiedB6-B12_Curb_Tapered_Back

CROSS SECTION

Modified B6 - 12 Curb with Tapered Back to Reduce Settlement

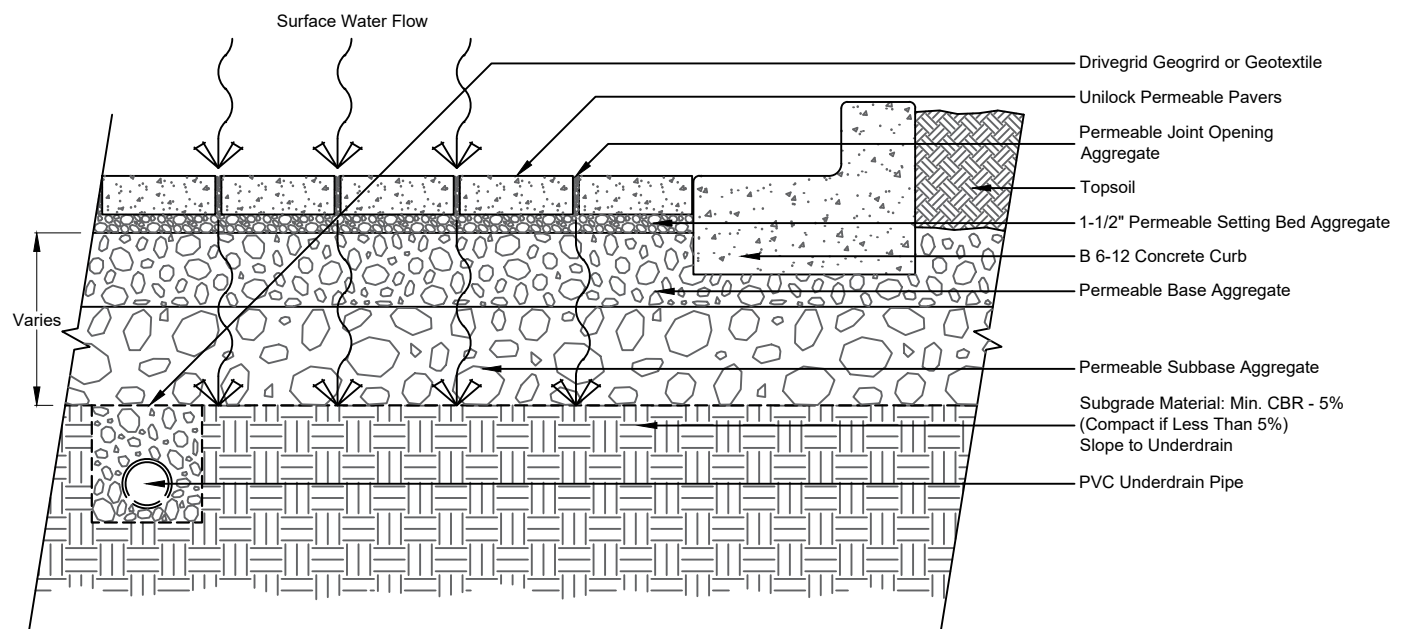

Note:

This cross section is intended for preliminary design purposes only. Confirm site conditions and consult with a qualified design professional or installer prior to installation.