


PAVING STONE

REF: CS_COM_Paver_Roof_Deck_Section_Pedestals

CROSS SECTION

Roof Deck Section - Pedestals

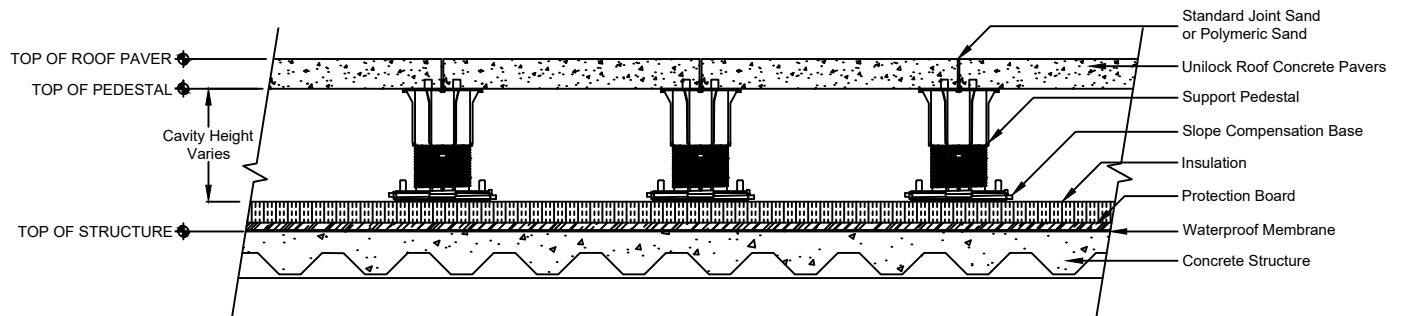

Note:

This cross section is intended for preliminary design purposes only. Confirm site conditions and consult with a qualified design professional or installer prior to installation.