


PAVING STONE

REF: CS_COM_Paver_Sand_Bed_Bituminous_Aspphalt_Base2

CROSS SECTION

Pavers on Sand Setting Bed w/ Bituminous Asphalt Base

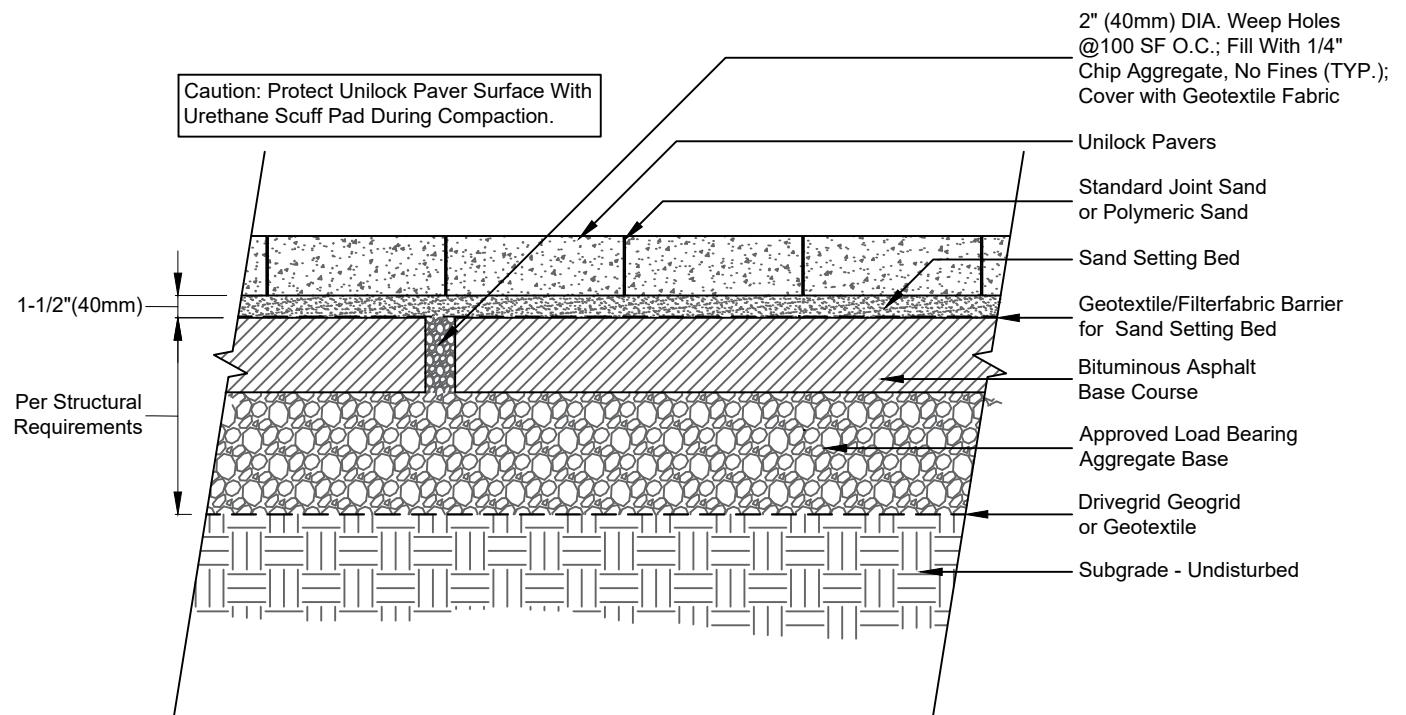

Note:

This cross section is intended for preliminary design purposes only. Confirm site conditions and consult with a qualified design professional or installer prior to installation.