


PERMEABLE PAVER

REF: CS_COM_Permeable_Cross_Slope_Base_Ponding

CROSS SECTION

Permeable Pavers on Cross Slope w/ Base Ponding

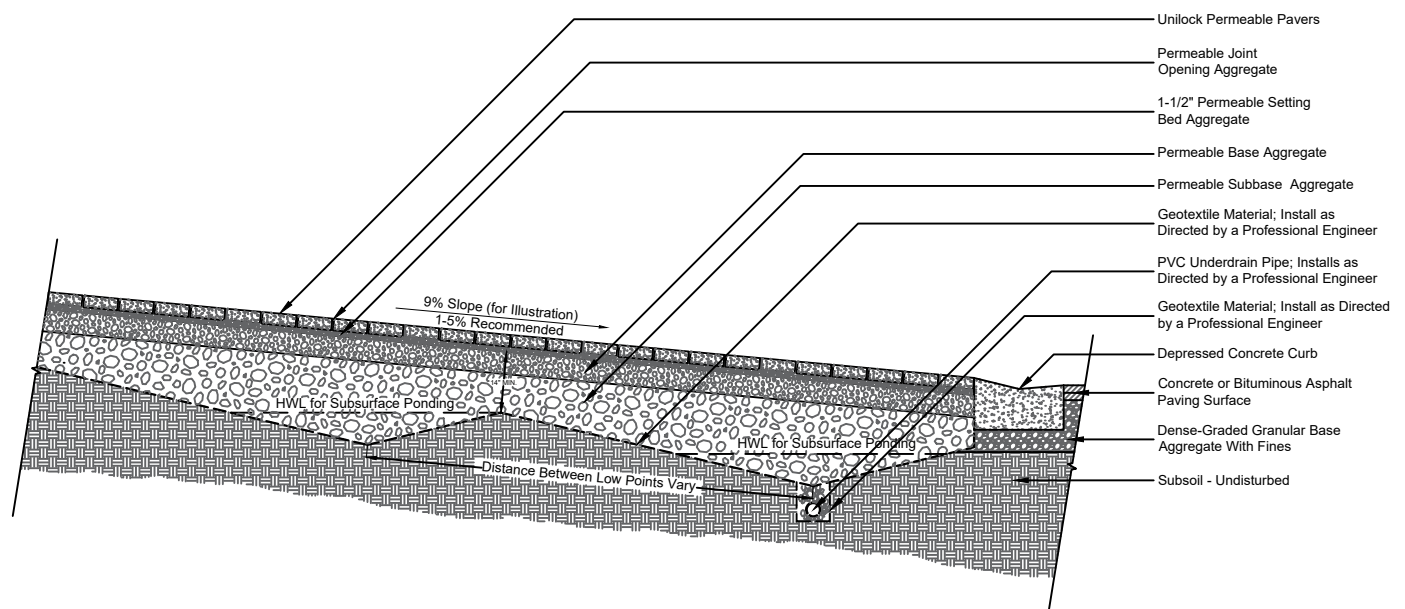

Note:

This cross section is intended for preliminary design purposes only. Confirm site conditions and consult with a qualified design professional or installer prior to installation.