


PERMEABLE PAVER

REF: CS_COM_Permeable_Roadway_Crown

CROSS SECTION

Permeable Roadway w/ Crown

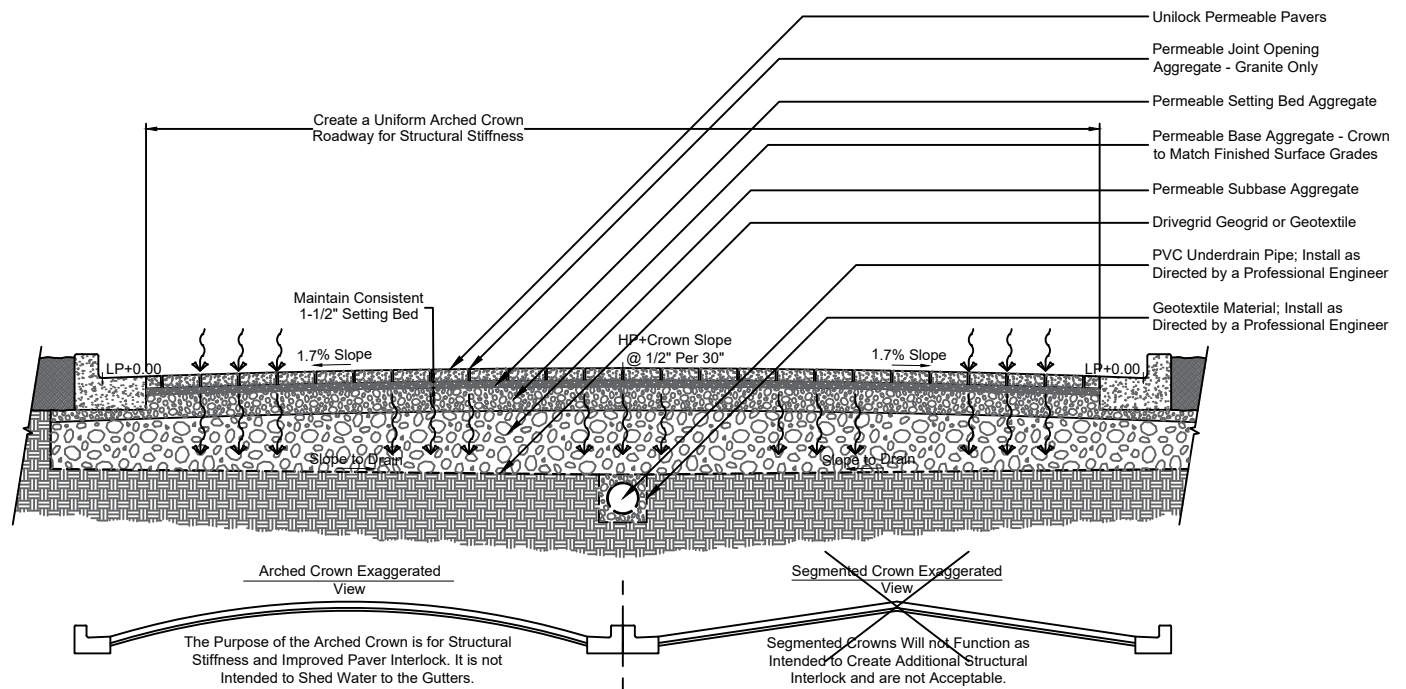

Note:

This cross section is intended for preliminary design purposes only. Confirm site conditions and consult with a qualified design professional or installer prior to installation.