


PERMEABLE PAVER

REF: CS_RES_Rainwater Harvesting - Residential Patio Model

CROSS SECTION

Residential Patio w/ Rainwater Harvesting System

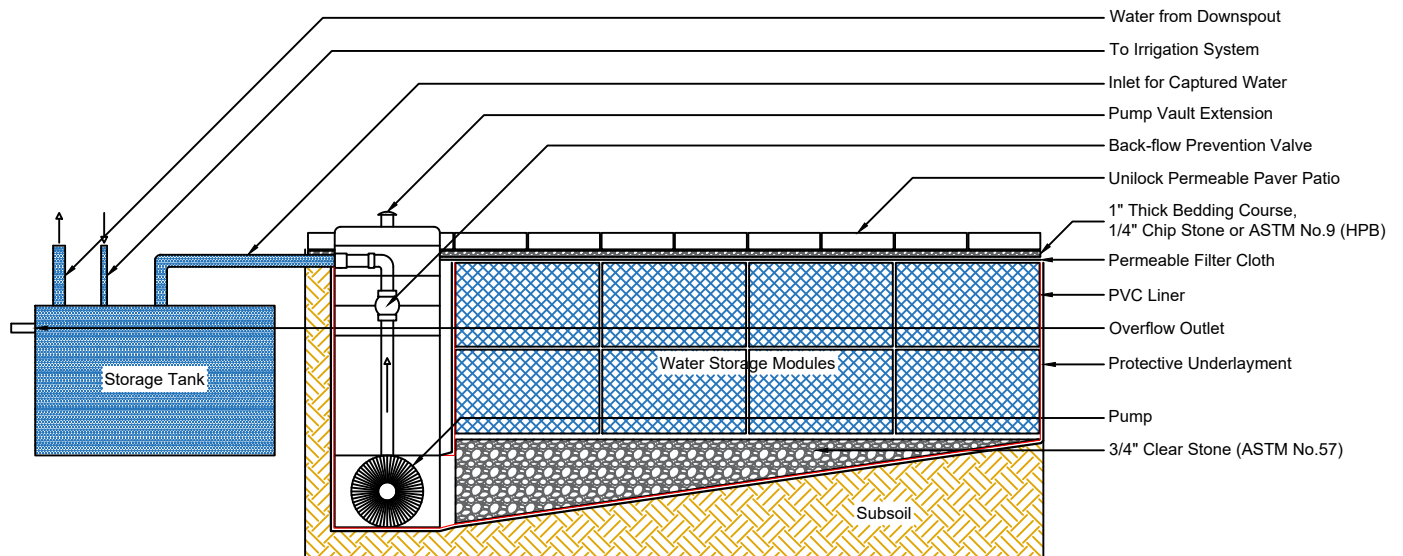

Note:

This is a typical cross section of a rainwater harvesting system. When purchasing a system, or system components, always follow manufacturer's installation requirements and recommendations.

This cross section is intended for preliminary design purposes only. Confirm site conditions and consult with a qualified design professional or installer prior to installation.