


# PISA2<sup>®</sup> / ROMAN PISA<sup>®</sup>

REF: Detail\_Pisa2\_Roman Pisa\_Chainlink Fence\_Handrail on Top of Grid Wall

## WALL W/ CHAINLINK FENCE PEDESTRIAN GUARDRAIL (TYPICAL)

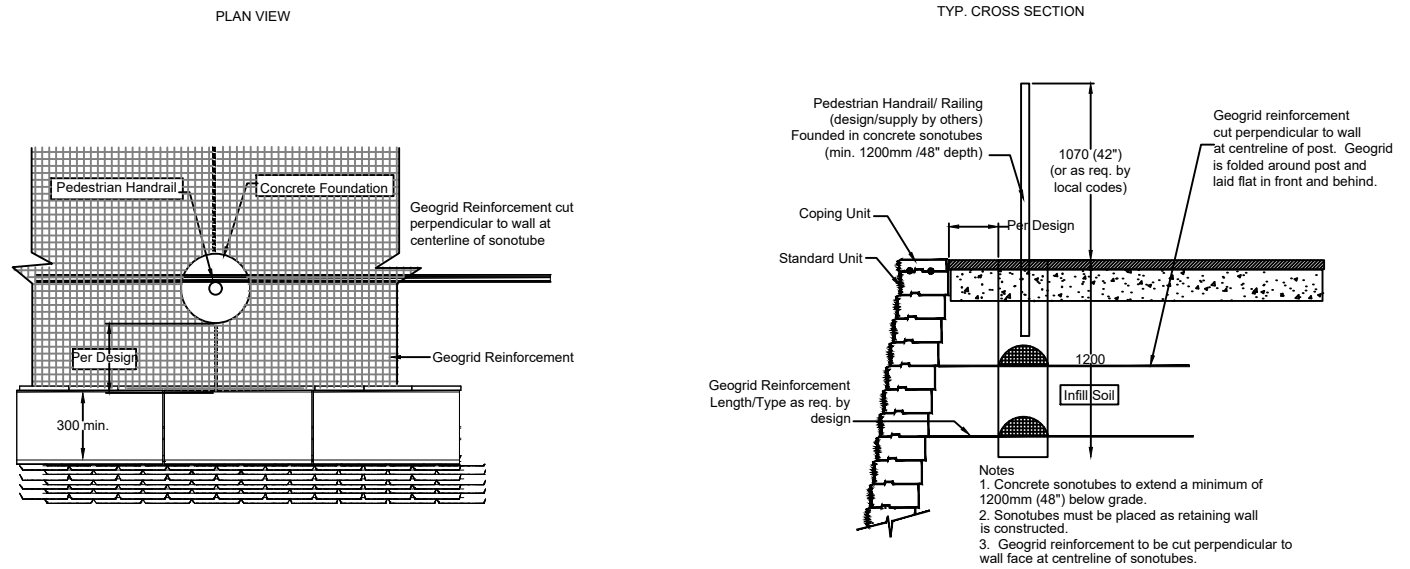

Engineering design by RisiStone Inc.



UNILOCK.COM | 1-800-UNILOCK