


# PAVING STONE

REF: CS\_COM\_Paver\_Bitumen\_Bed\_Concrete\_Base\_Mountable

## CROSS SECTION

### Pavers on Bitumen Setting Bed w/ Concrete Base

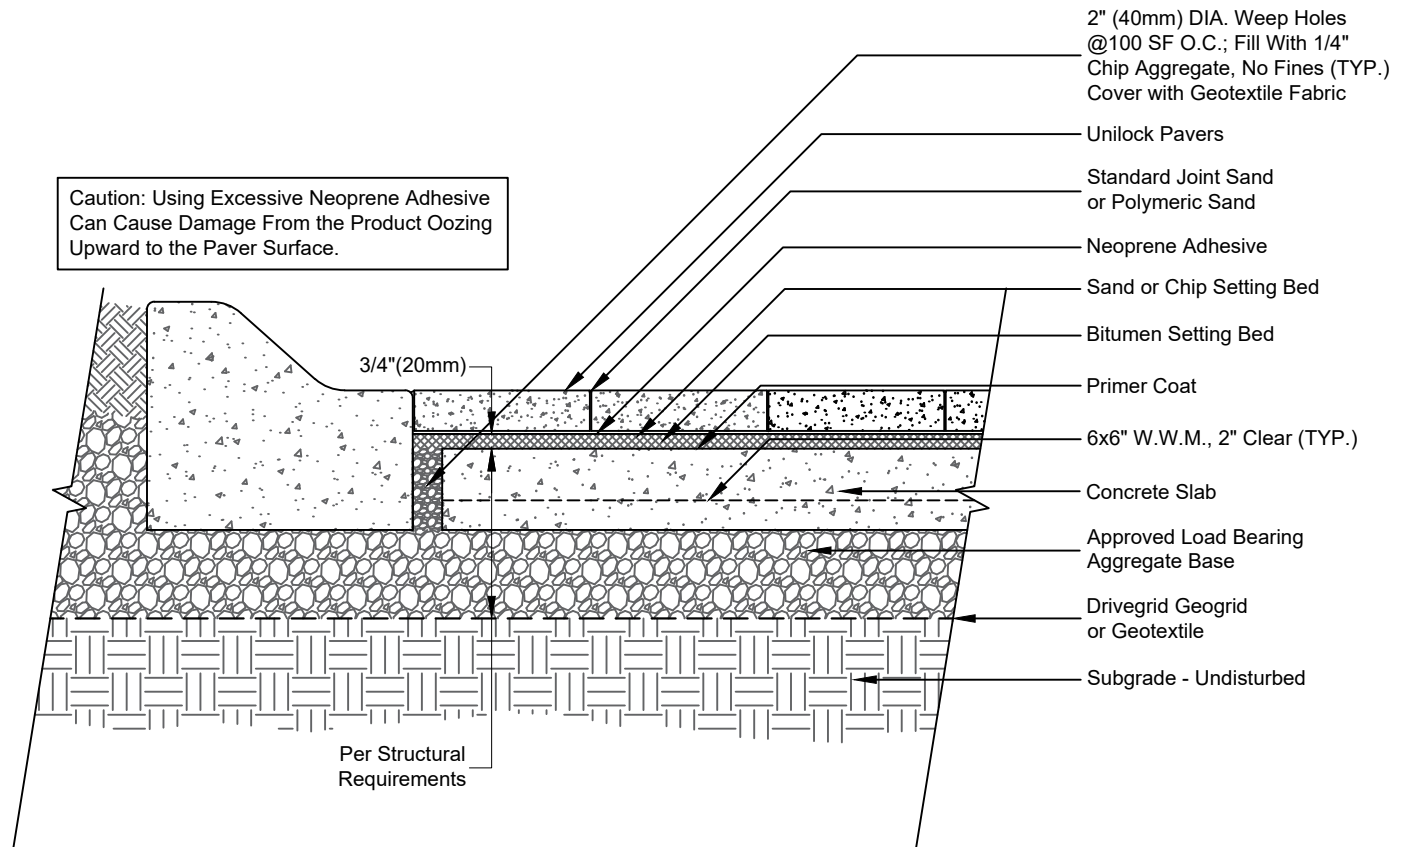

Note:

This cross section is intended for preliminary design purposes only. Confirm site conditions and consult with a qualified design professional or installer prior to installation.