


PERMEABLE PAVER

REF: CS_RES_Paver_Driveway_Permeable_Base

CROSS SECTION - DRIVEWAY

Residential Driveway - Permeable Base

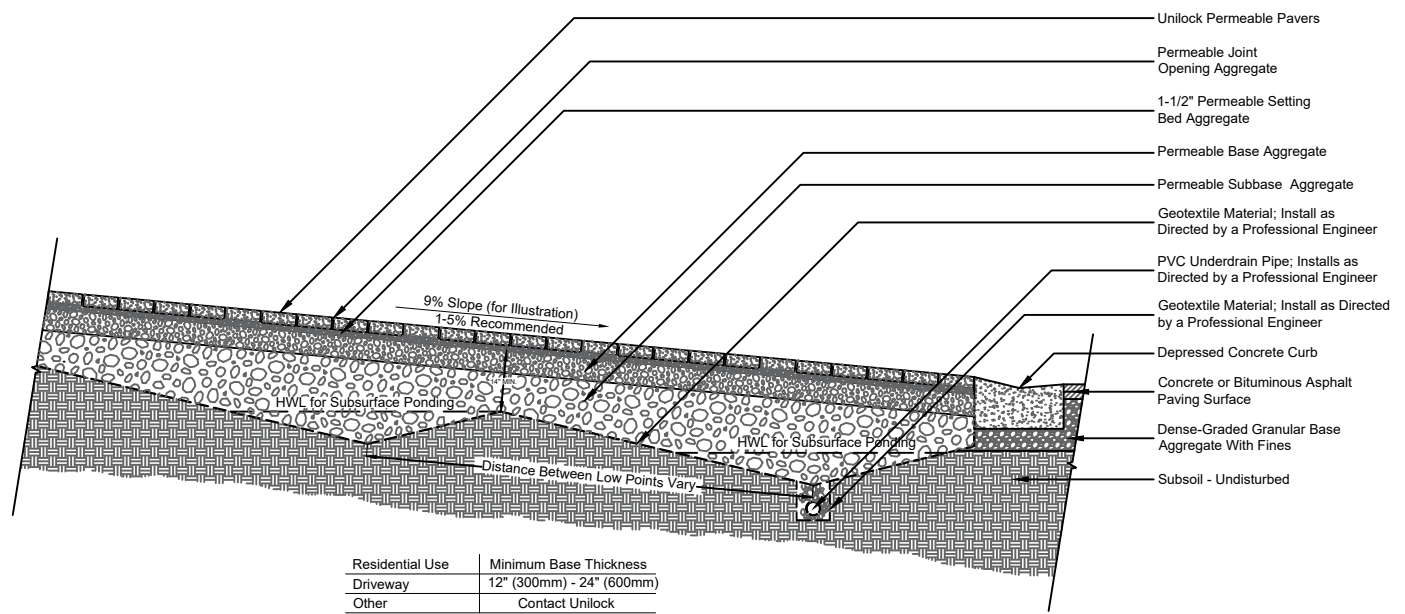

Note:

This cross section is intended for preliminary design purposes only. Confirm site conditions and consult with a qualified design professional or installer prior to installation.