


PERMEABLE PAVER

REF: CS_RES_Paver_Patio_Permeable_Base

CROSS SECTION

Residential Patio - Permeable Base

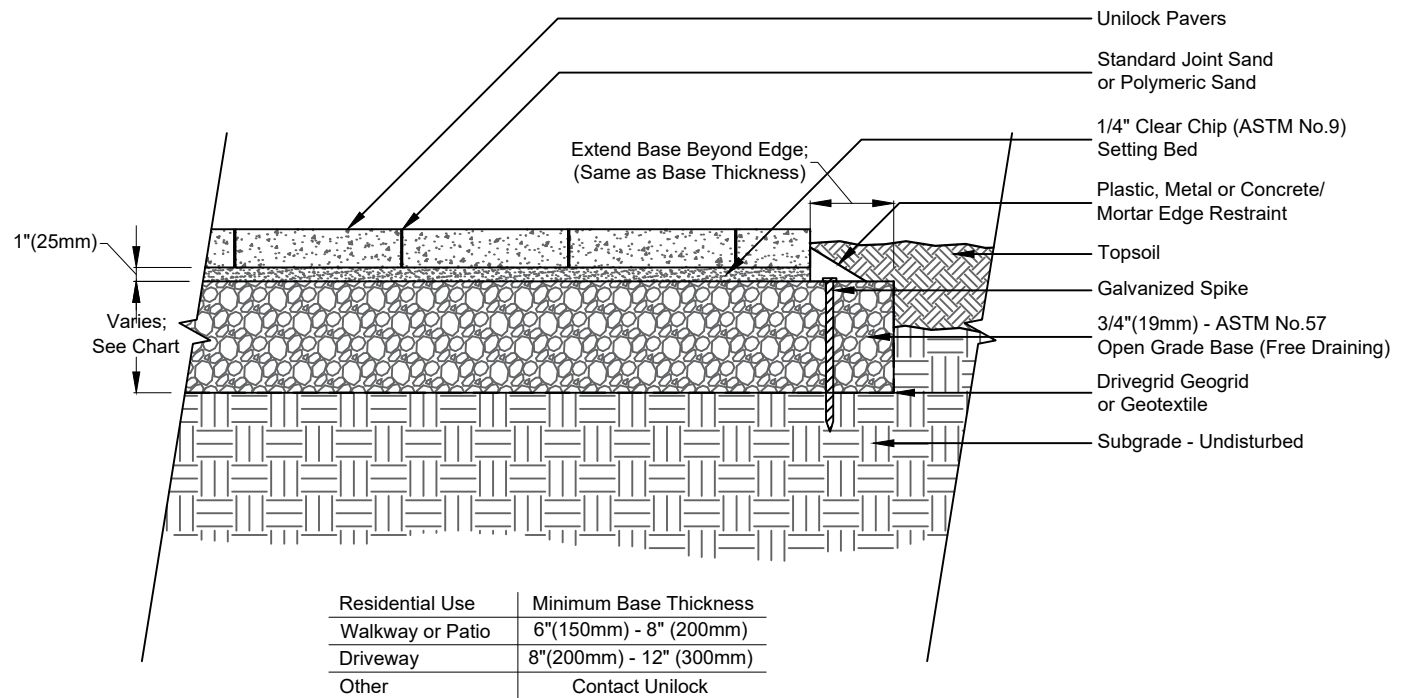

Note:

This cross section is intended for preliminary design purposes only. Confirm site conditions and consult with a qualified design professional or installer prior to installation.